


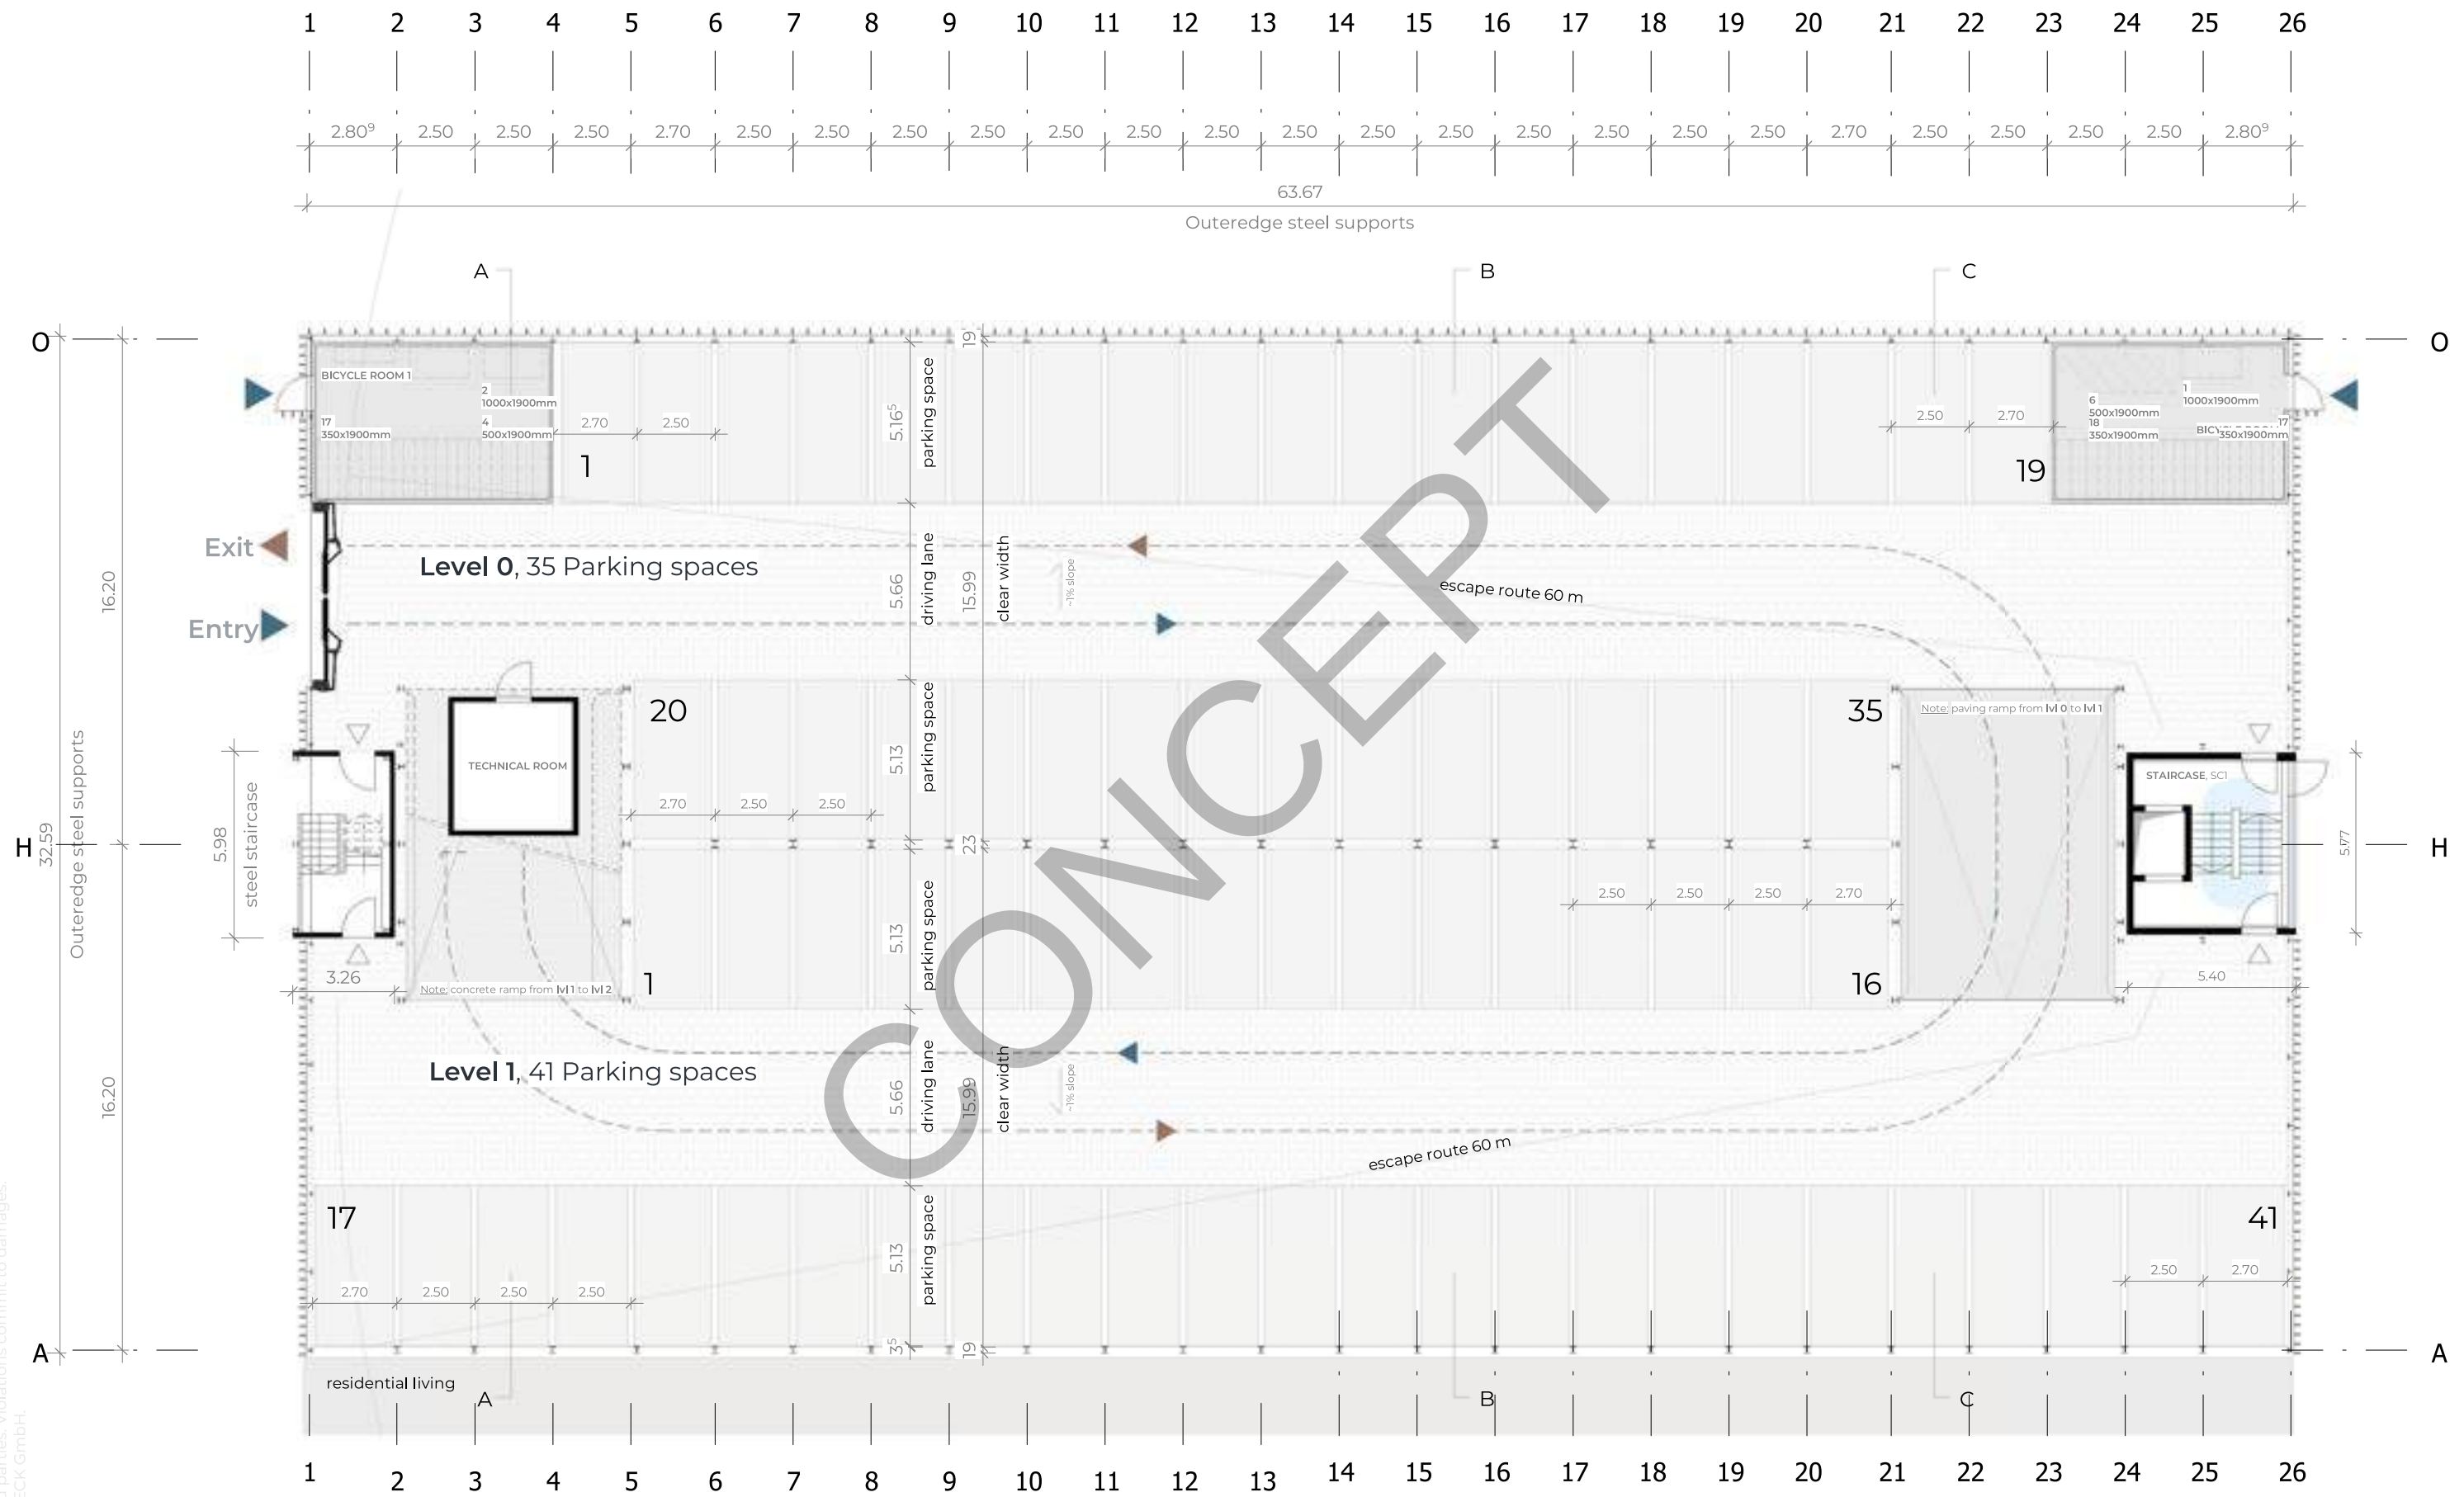

Ground Floor


This document is the property of GOLDBECK Construction Ltd and is protected by copyright. It may not be reproduced or made accessible to third parties without express permission made or used for third parties. Violations commit to damages. Copyright by GOLDBECK GmbH.



GOLDBECK Nederland B.V.
Branch Arnheim
Neabder 901
6825 MH Arnheim

Plan - No. 03
Date 16-06-2026
Scale 1:200
Drawn MR



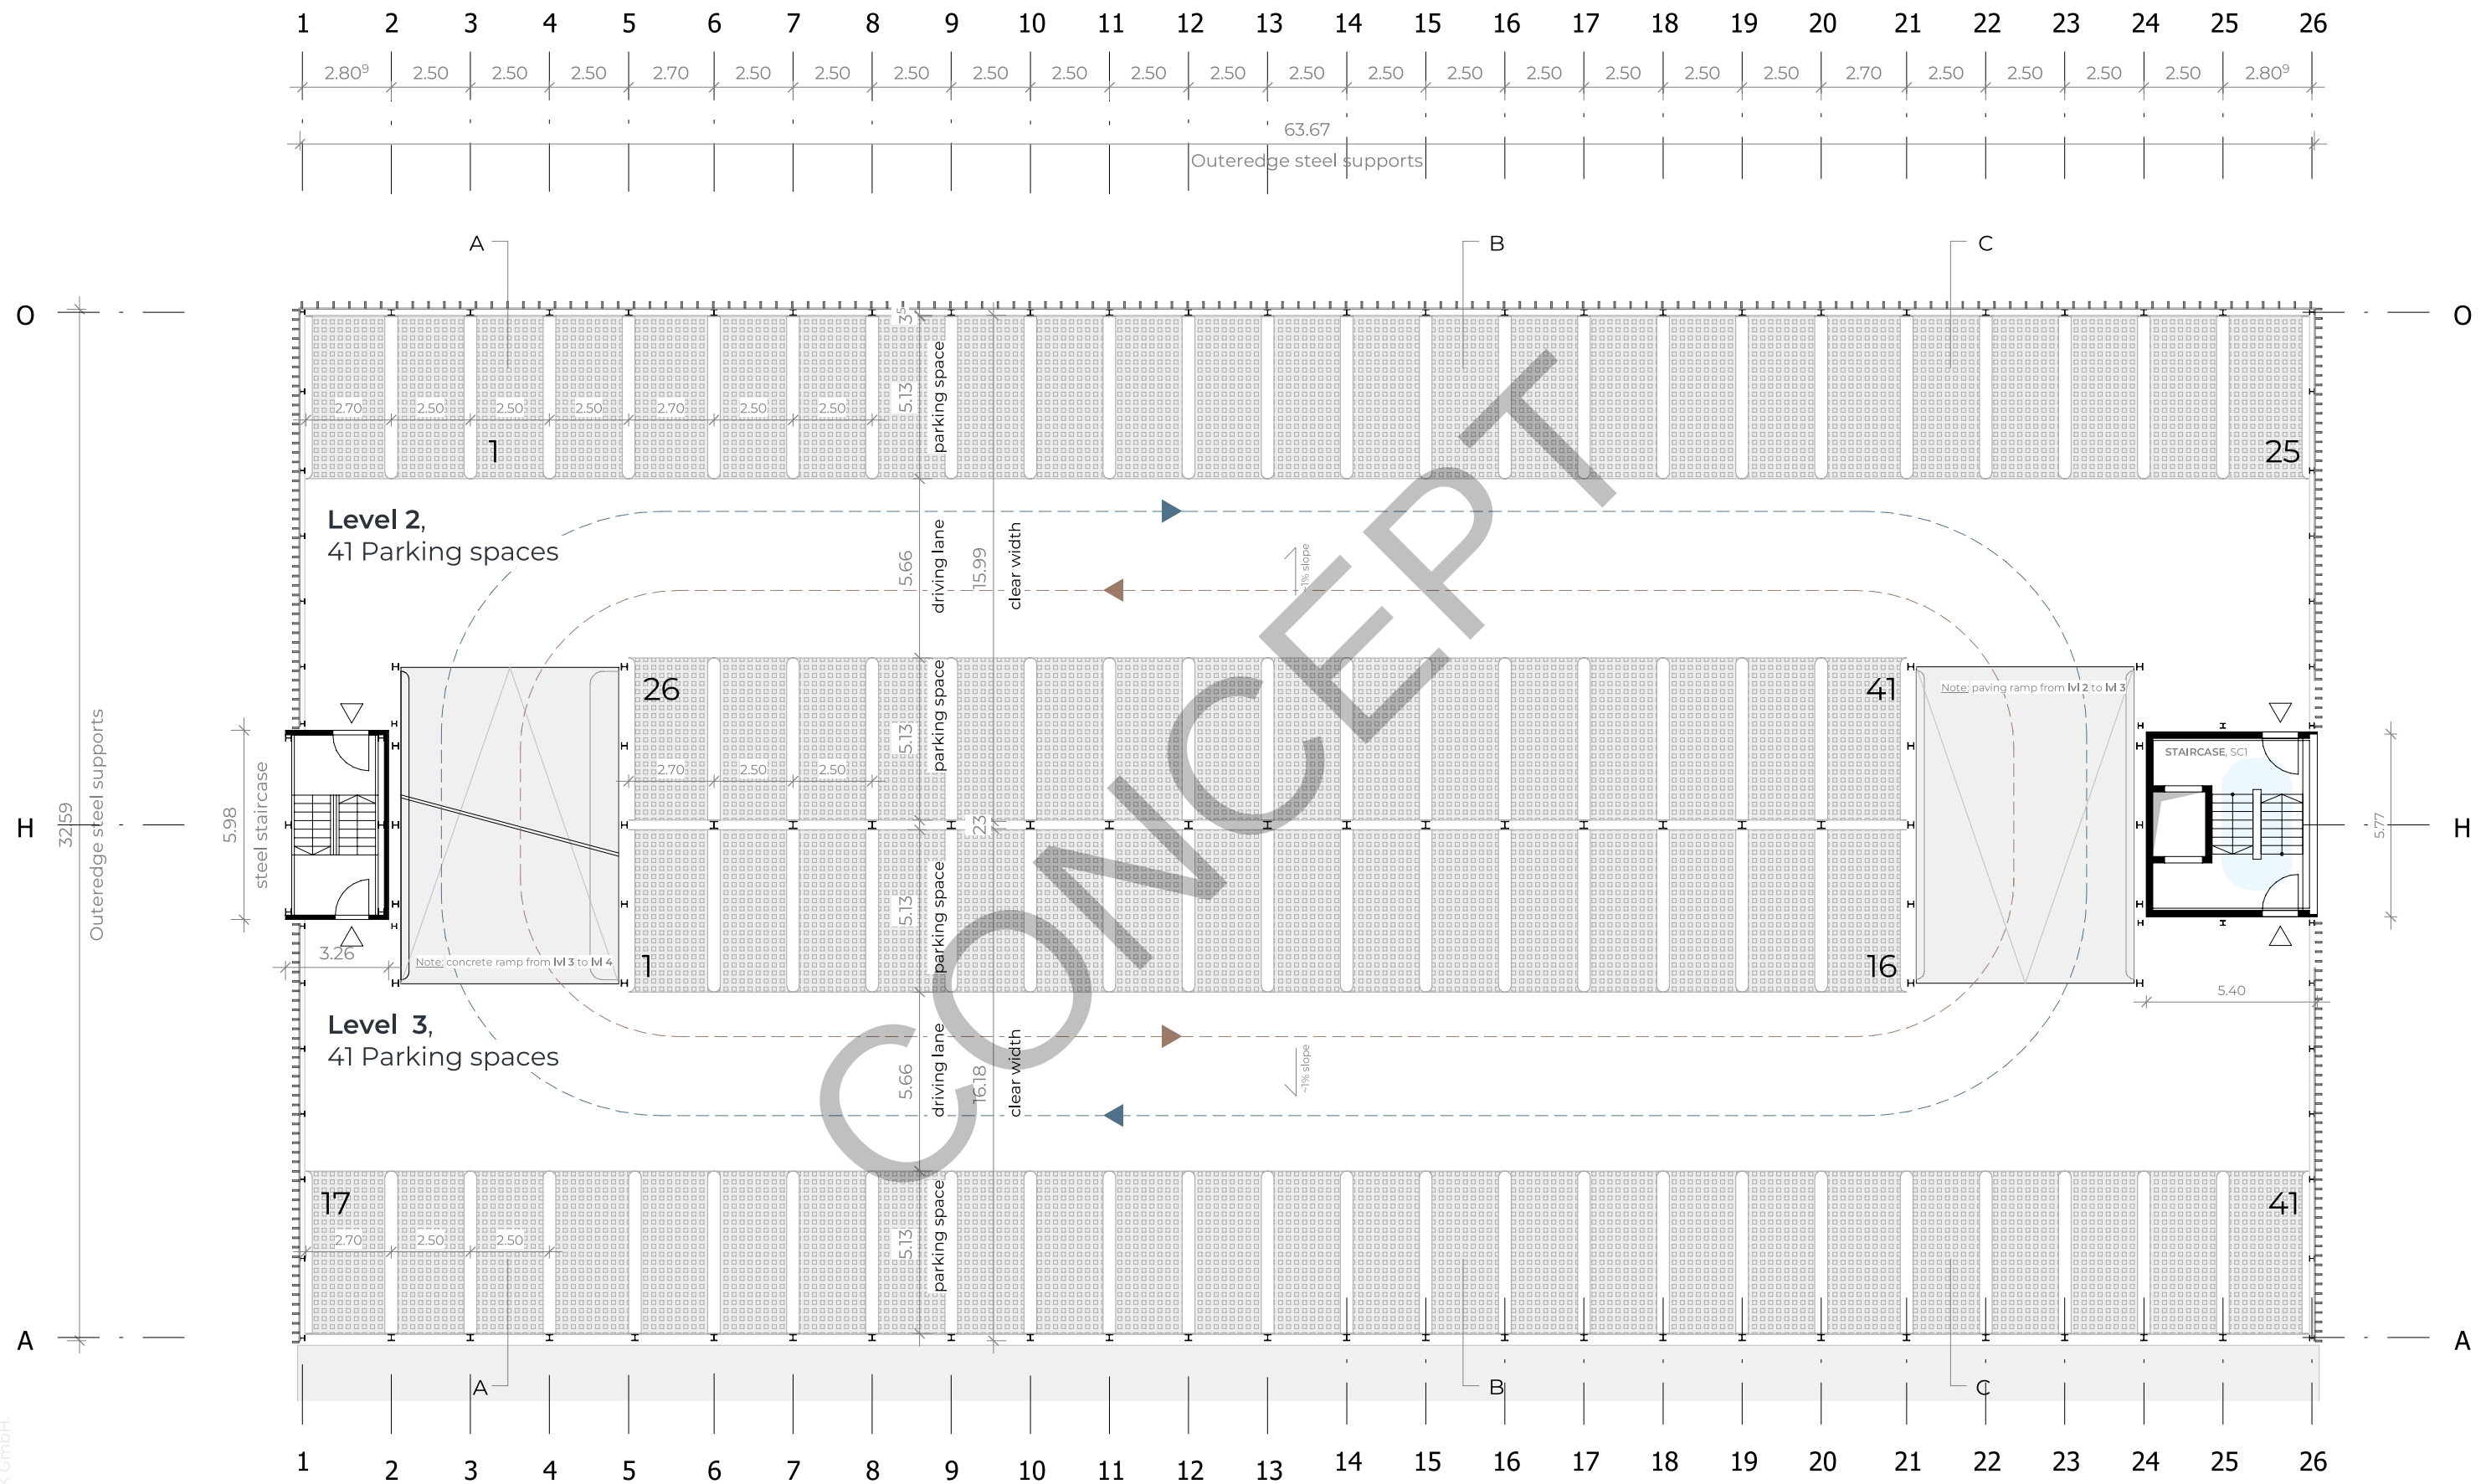


Level 02 / 03

GOLDBECK

GOLDBECK Nederland B.V.
Branch Arnhem
Neabder 901
6825 MH Arnhem


Plan - No. 04
Date 16-06-2026
Scale 1:200
Drawn MR




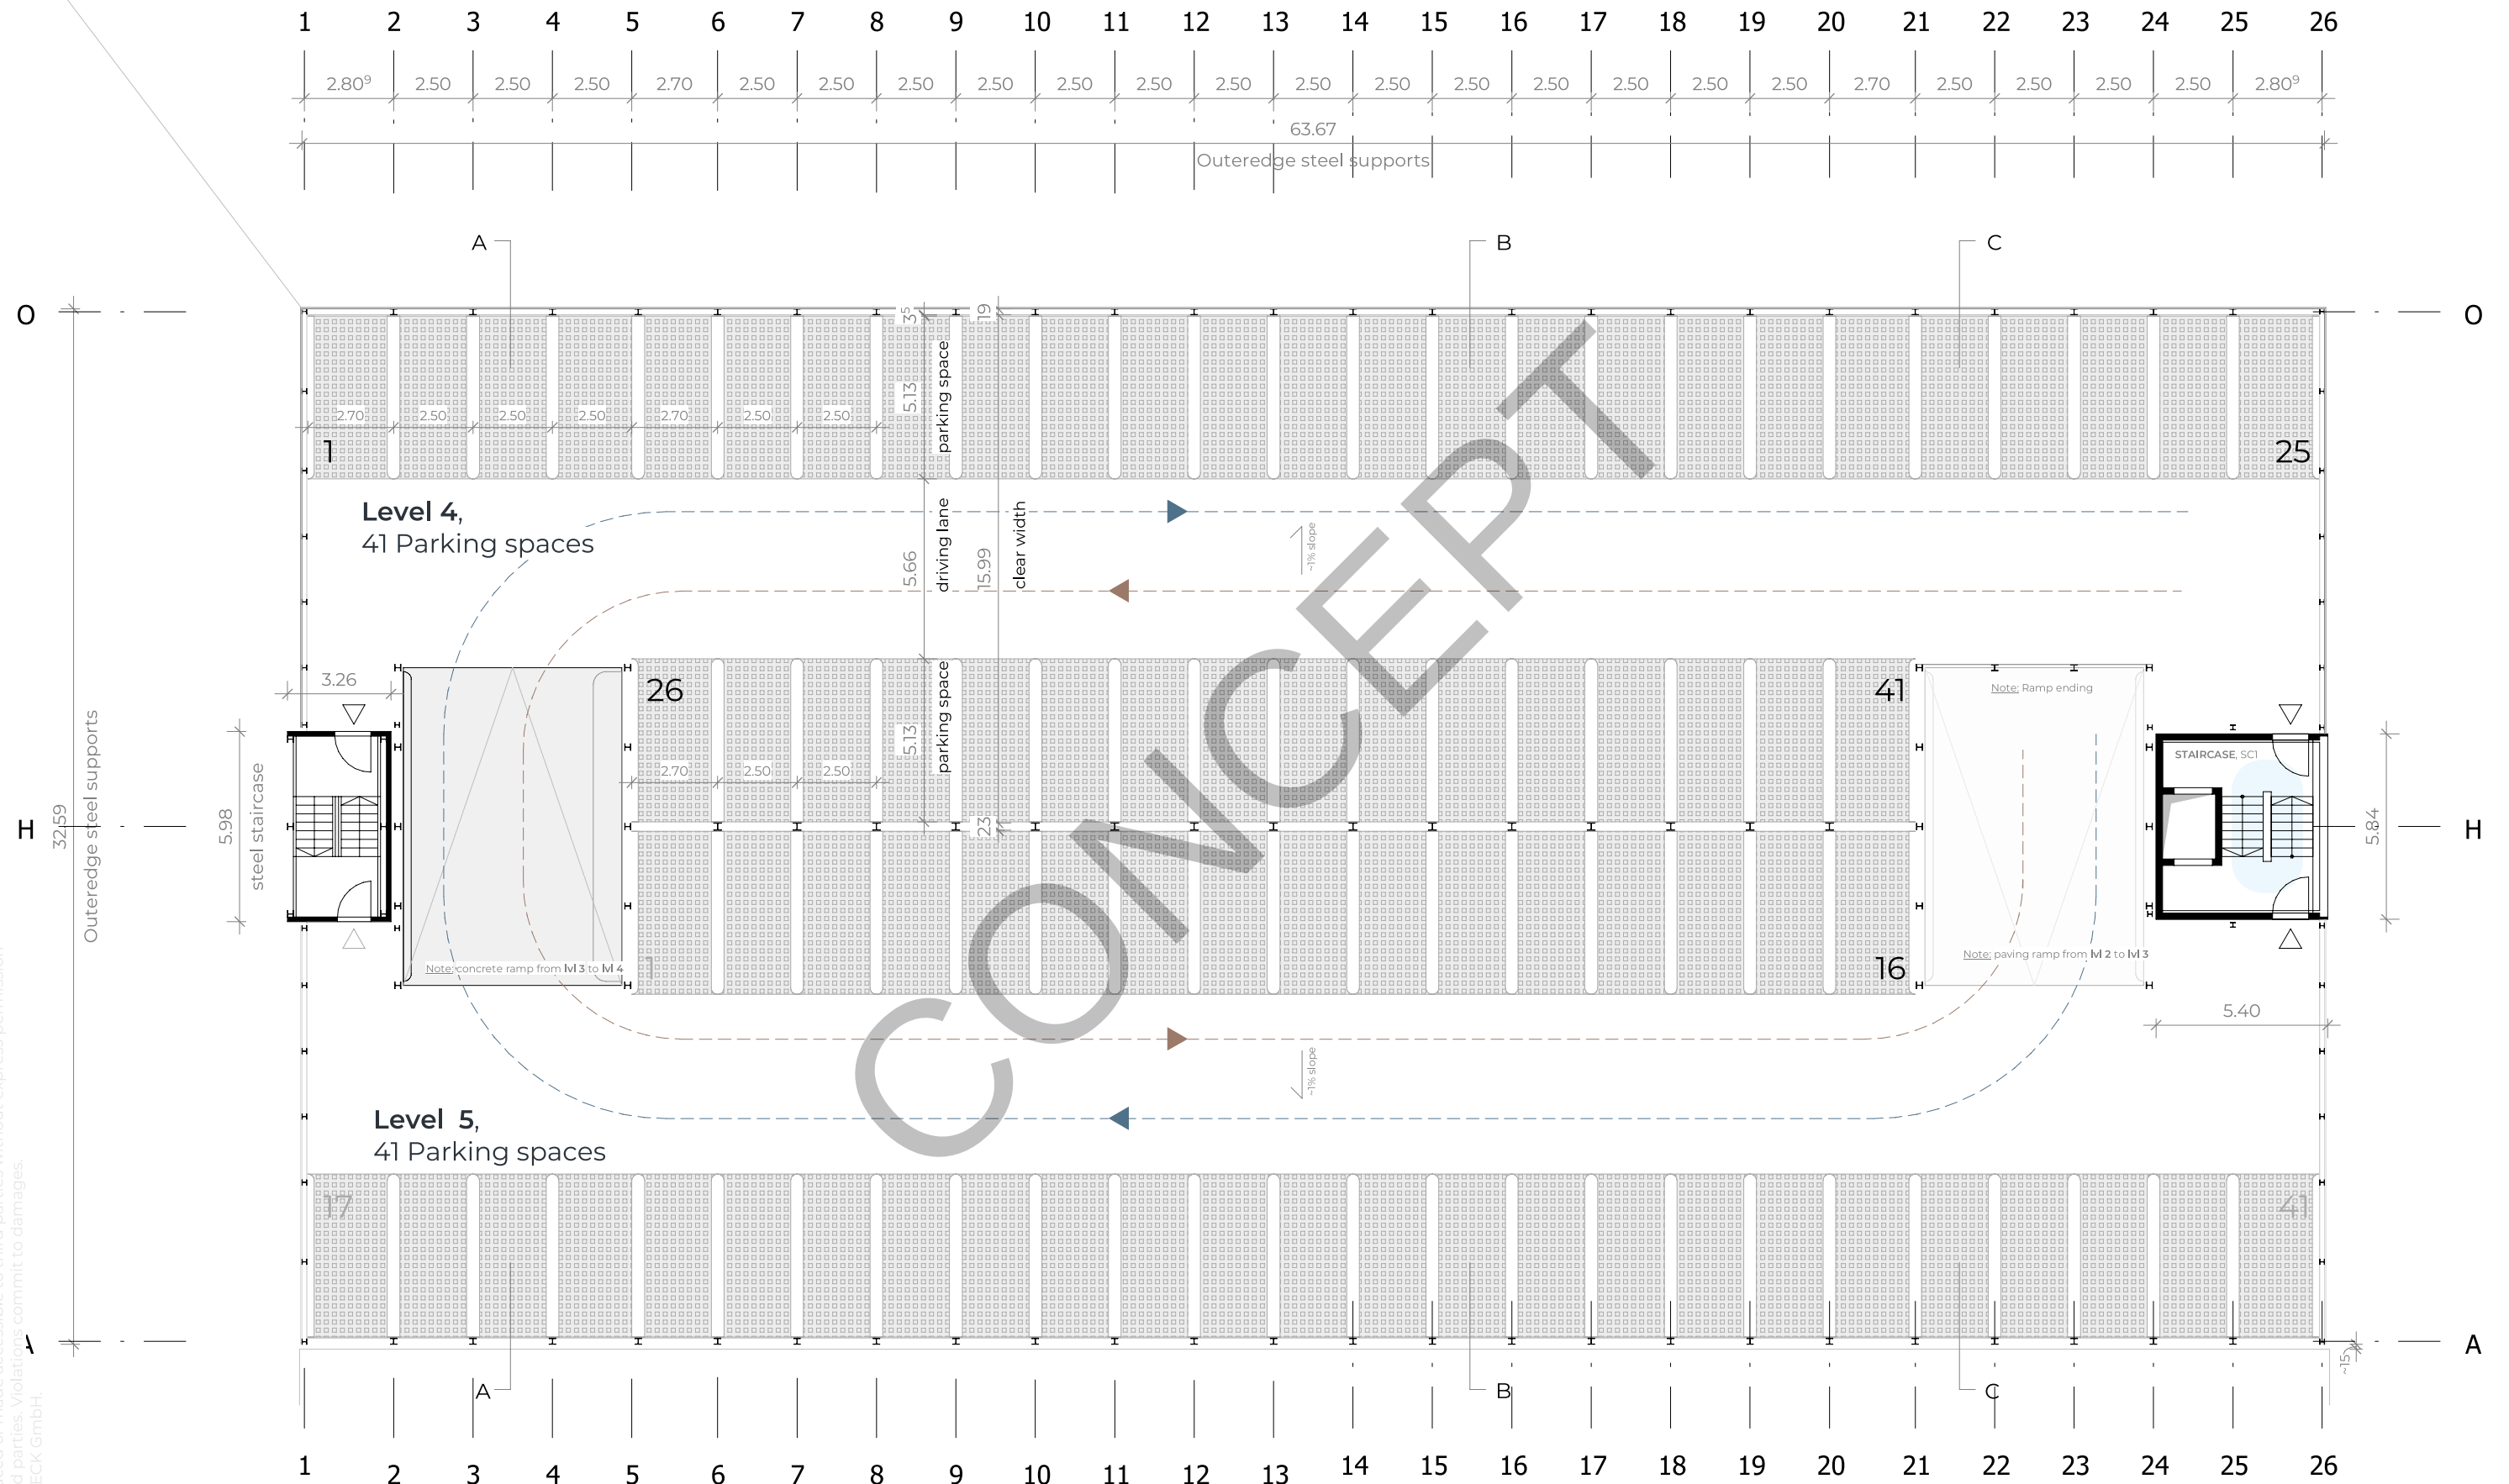


Level 04-05

This document is the property of GOLDBECK Construction Ltd and is protected by copyright. It may not be reproduced or made accessible to third parties without express permission made or used for third parties. Violations commit to damages. Copyright by GOLDBECK GmbH.

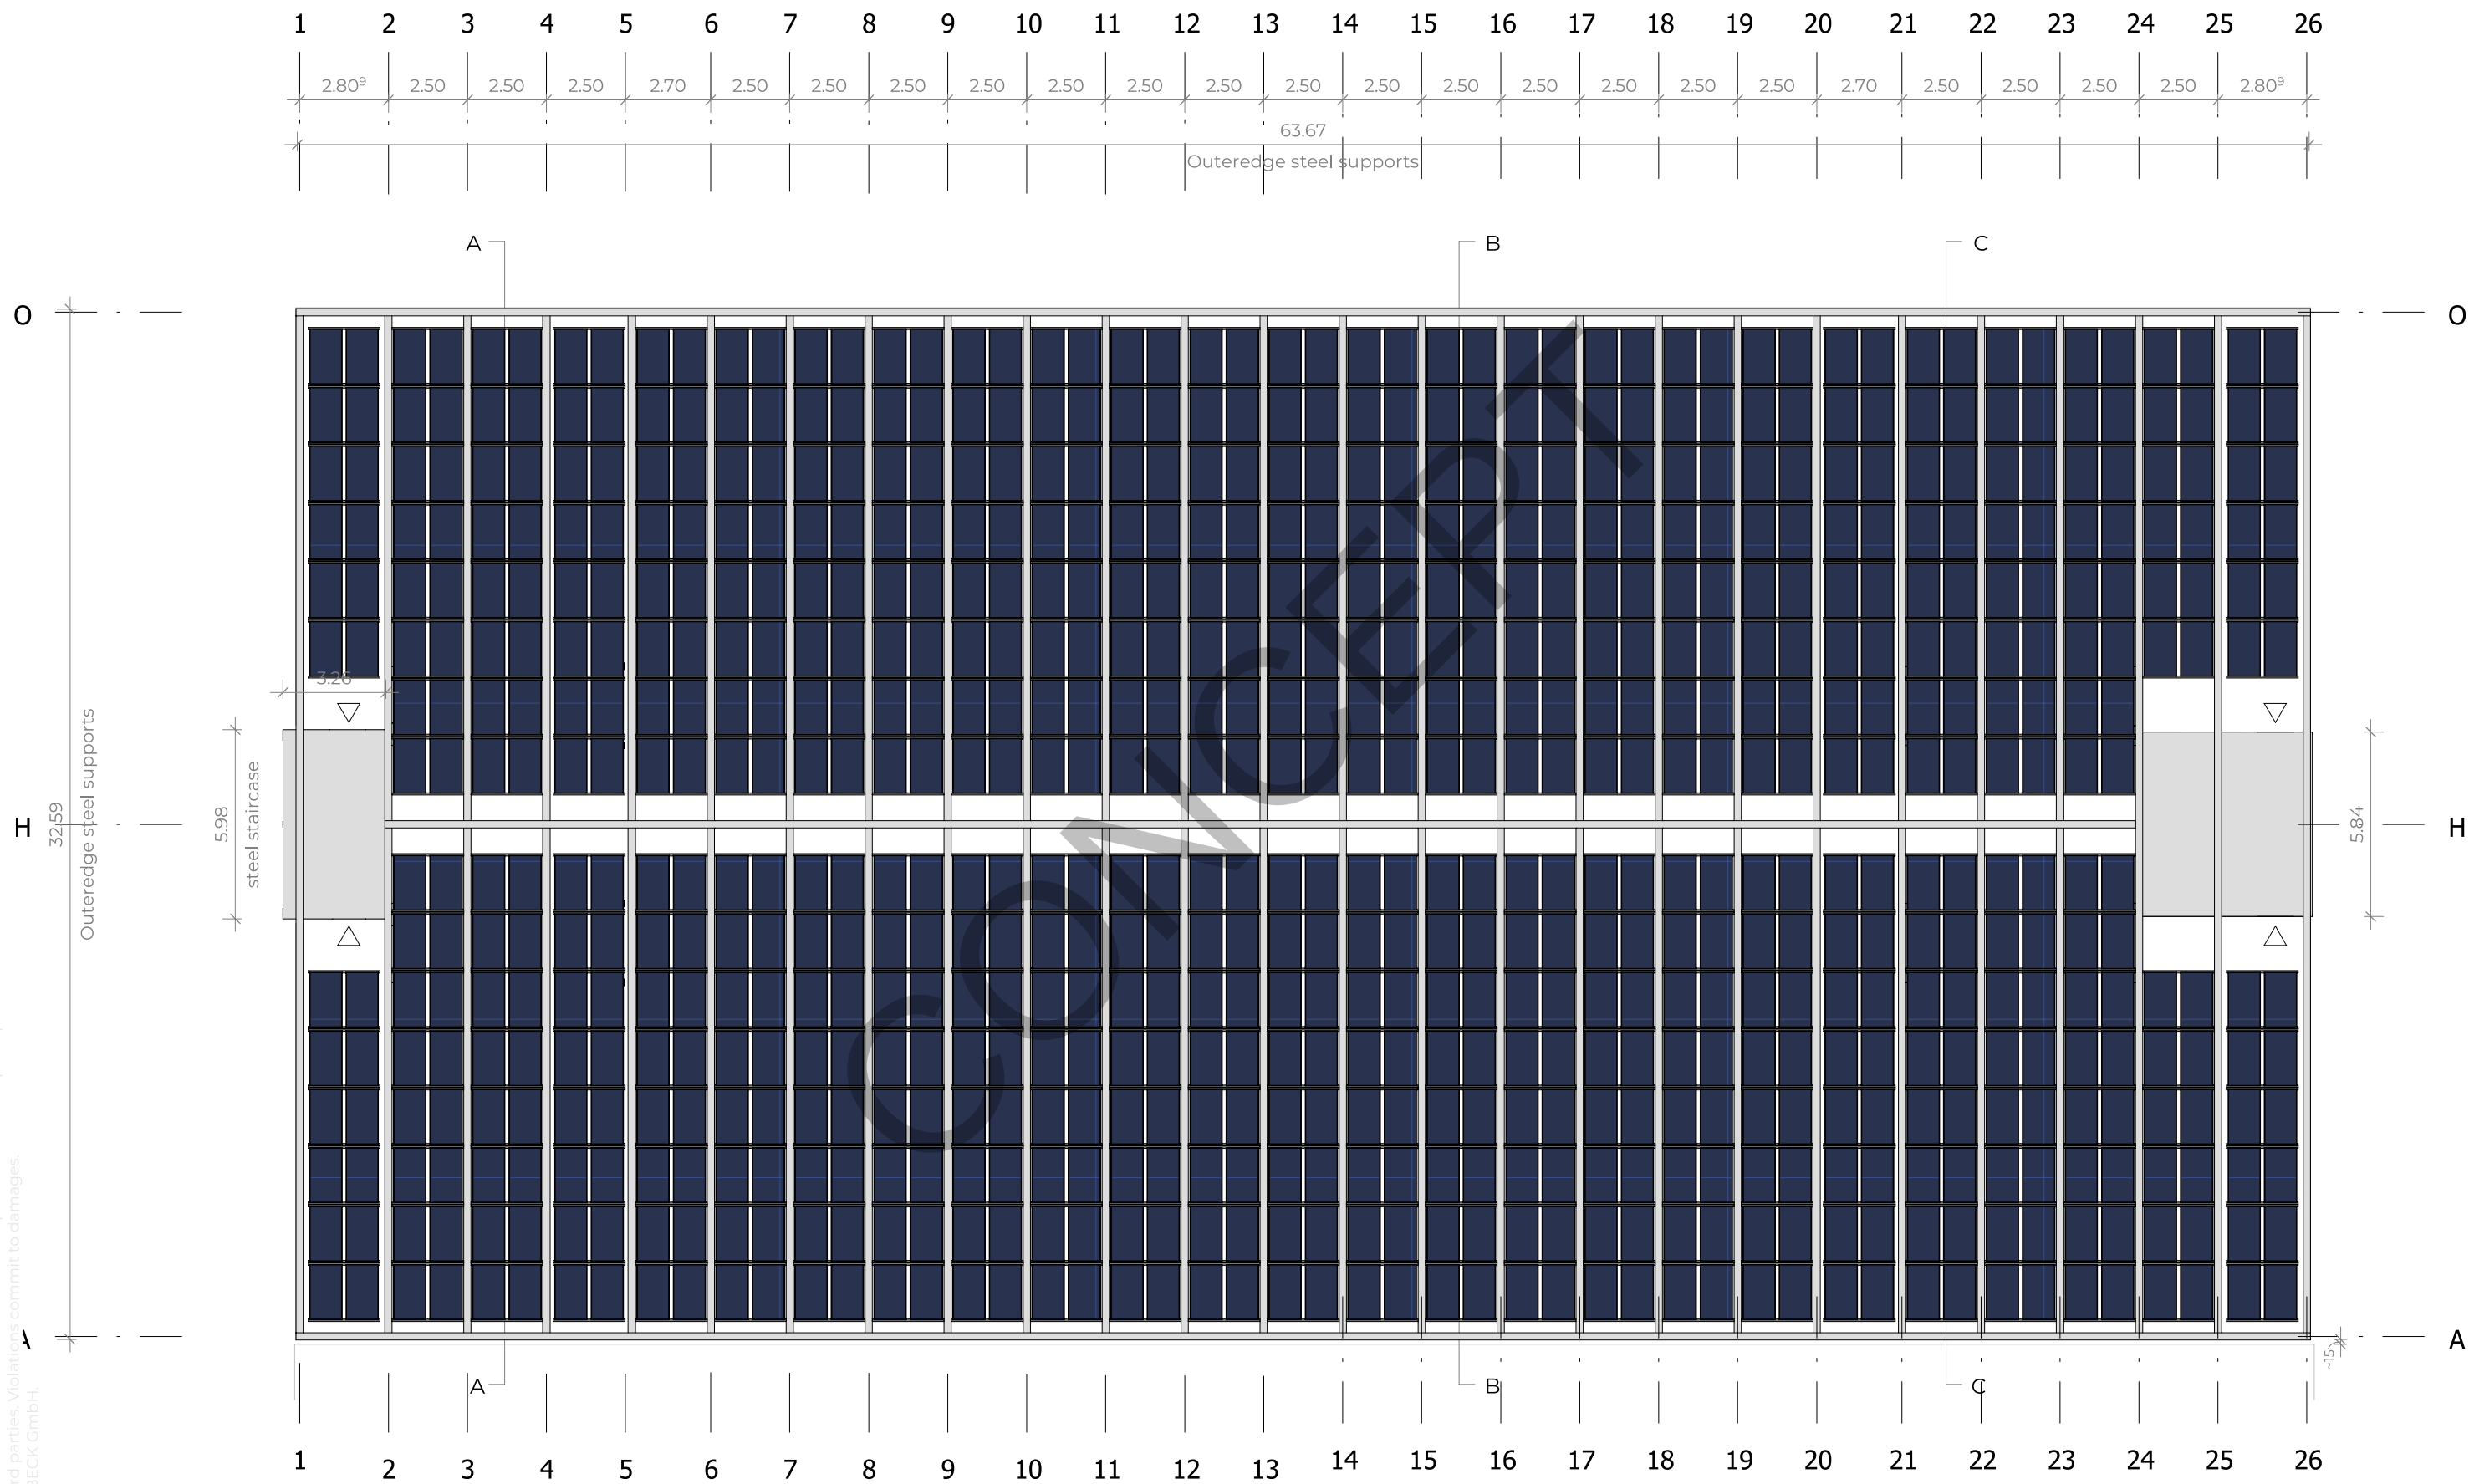

Level 04-05 (Roof)

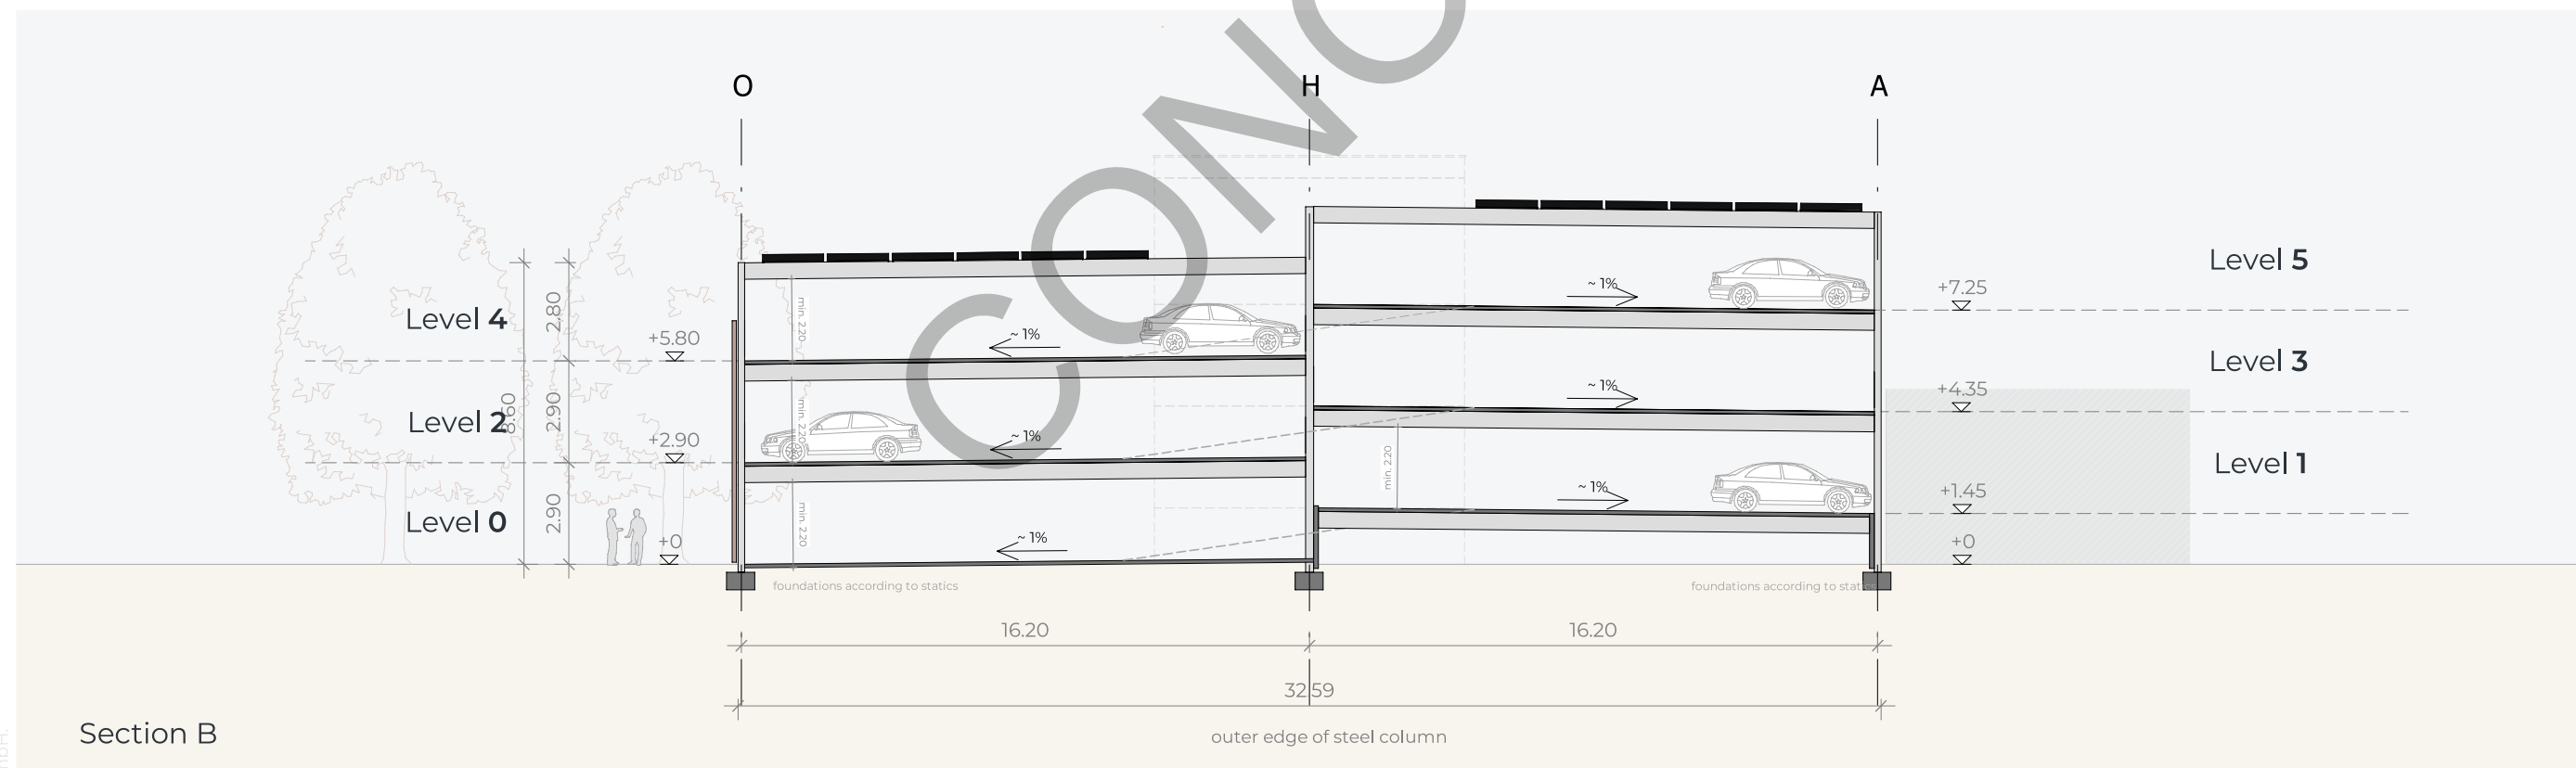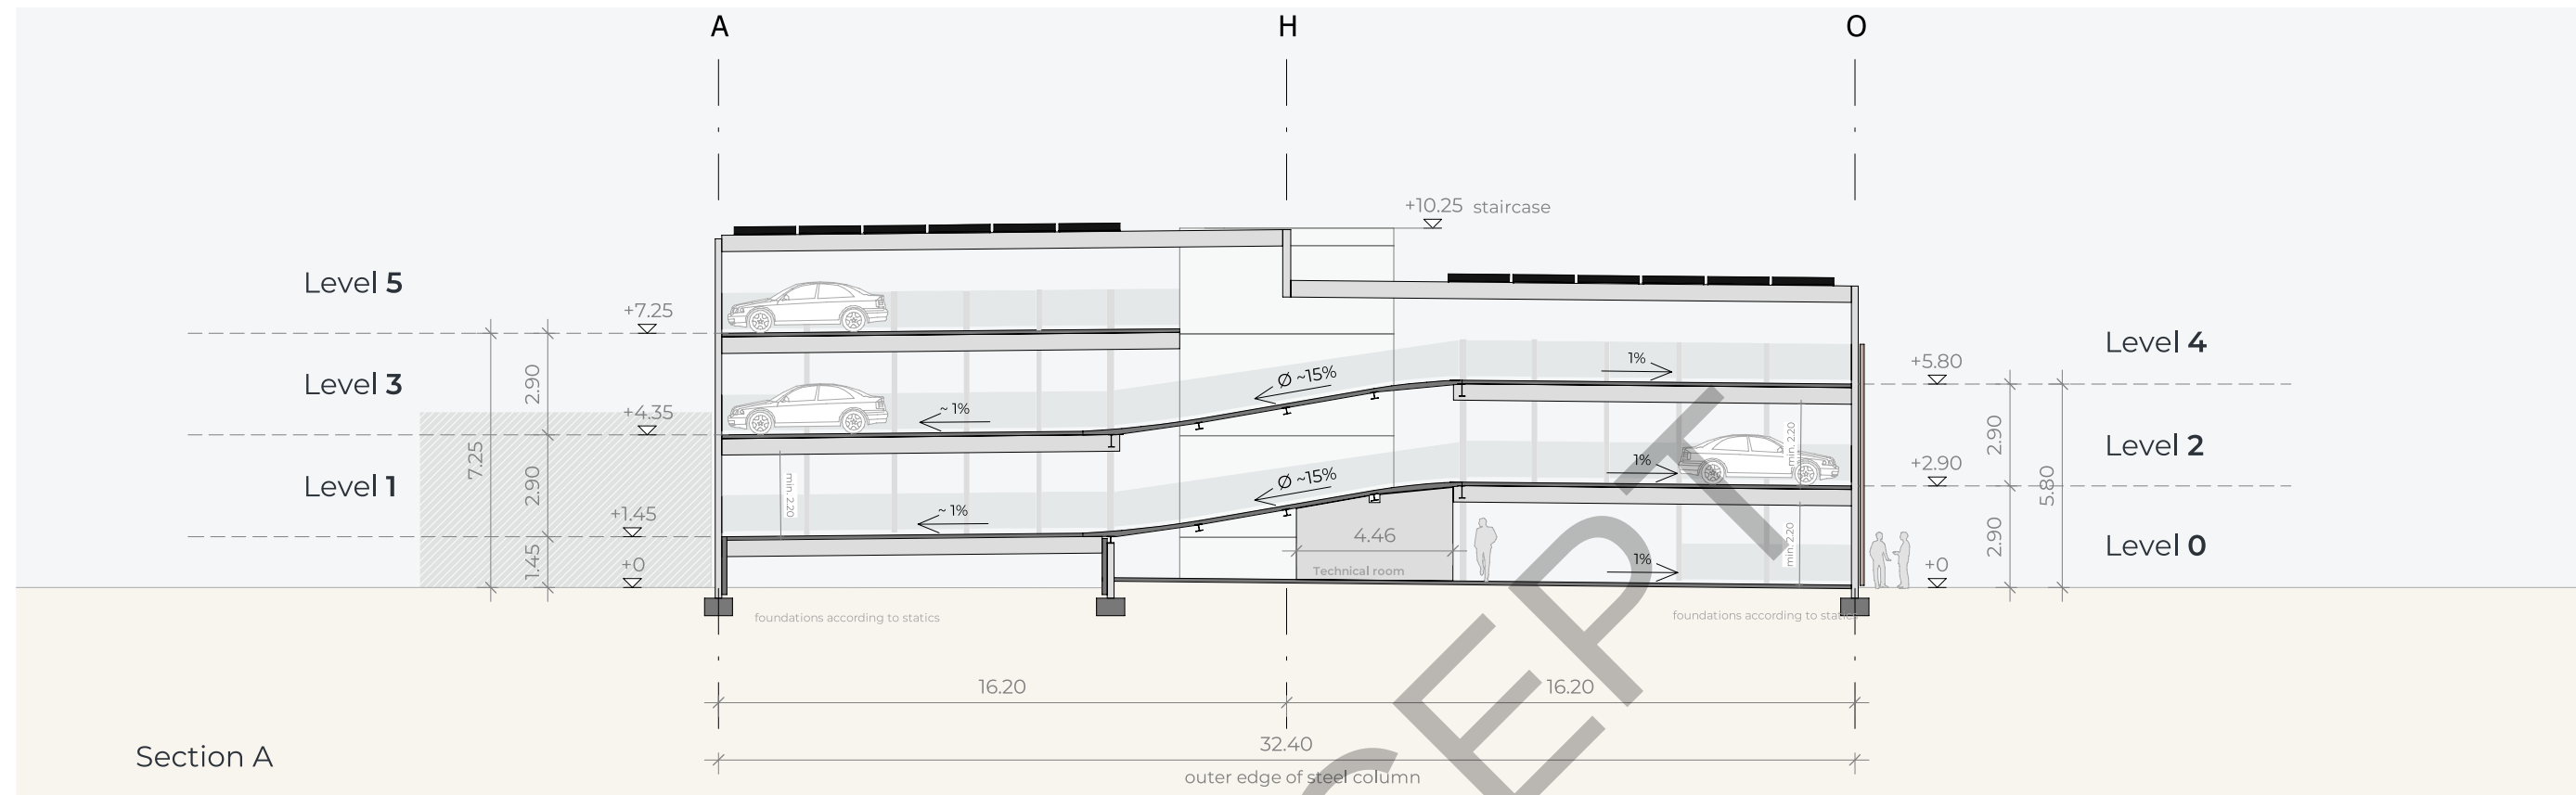


SECTIONS

GOLDBECK

GOLDBECK Nederland B.V.
Branch Arnheim
Neabder 901
6825 MH Arnheim

Plan - No. 06
Date 16-06-2026
Scale 1:200
Drawn MR


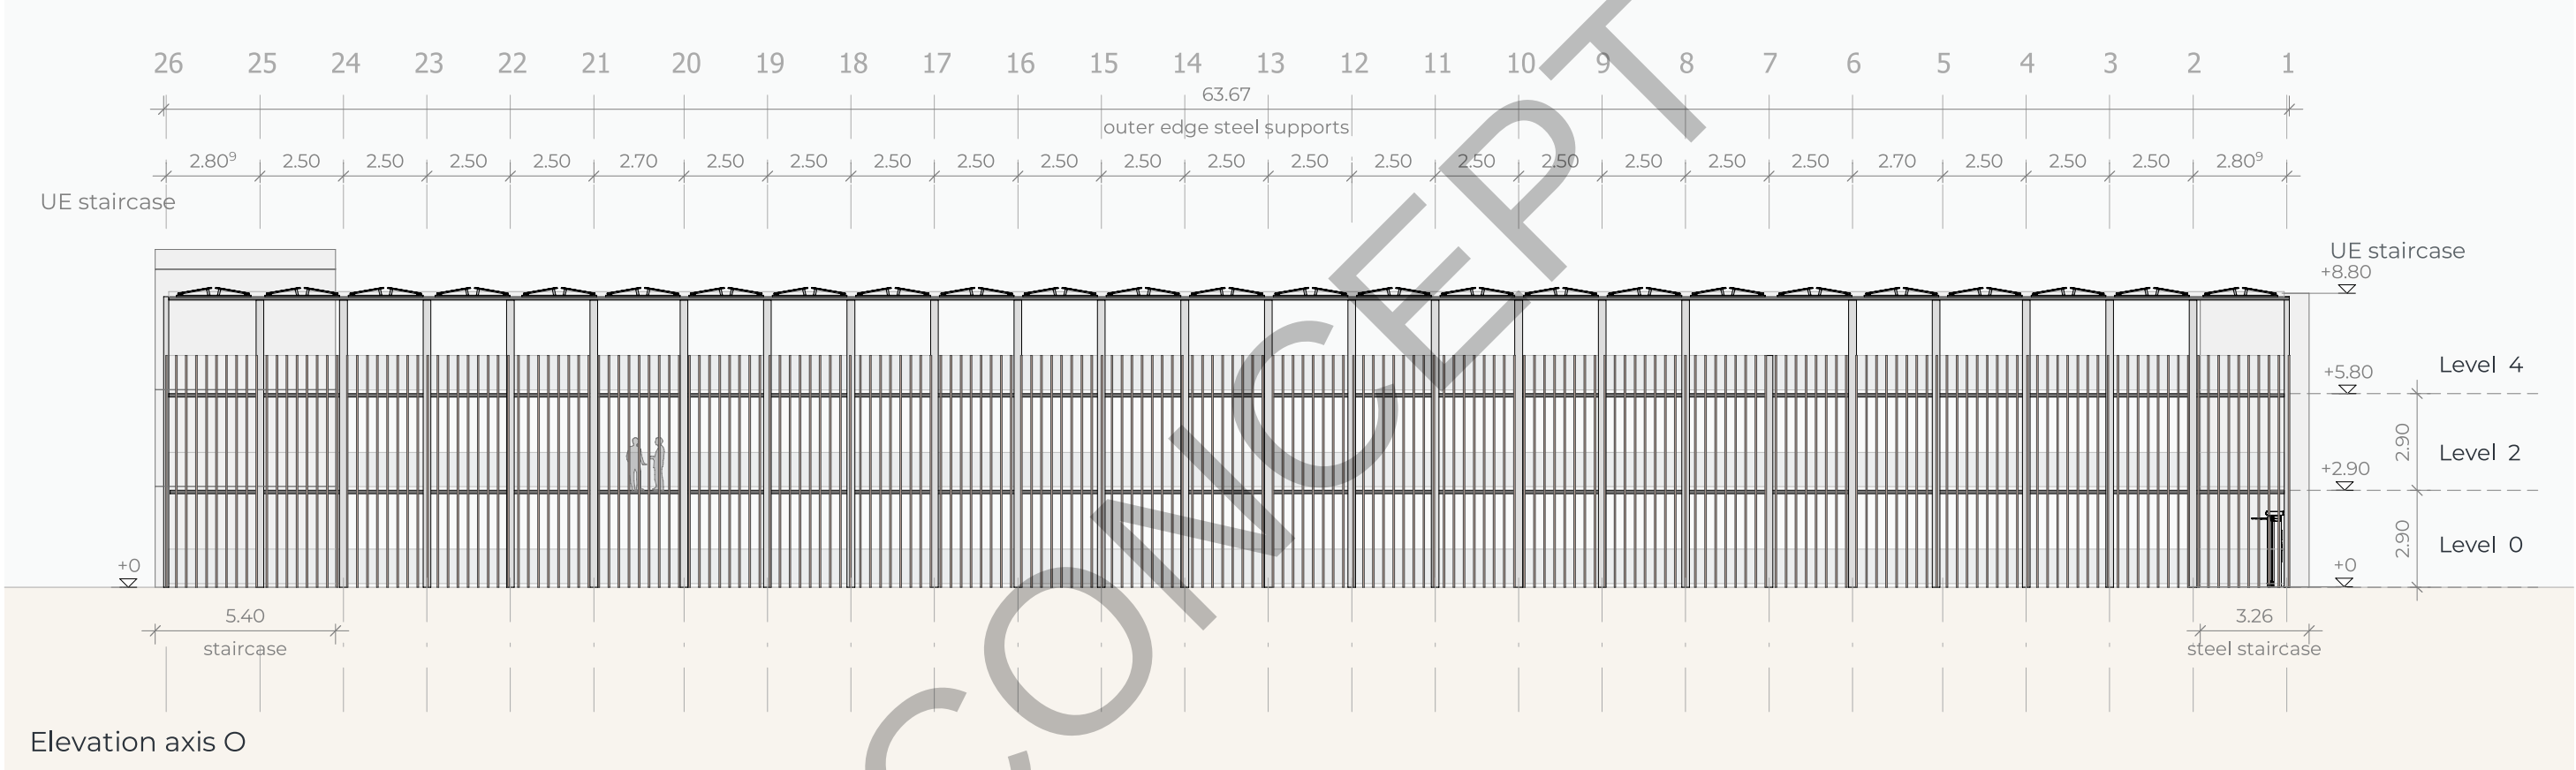


ELEVATION (AXIS O)

GOLDBECK

GOLDBECK Nederland B.V.
Branch Arnheim
Neabder 901
6825 MH Arnheim

Plan - No. 07
Date 16-06-2026
Scale 1:200
Drawn MR

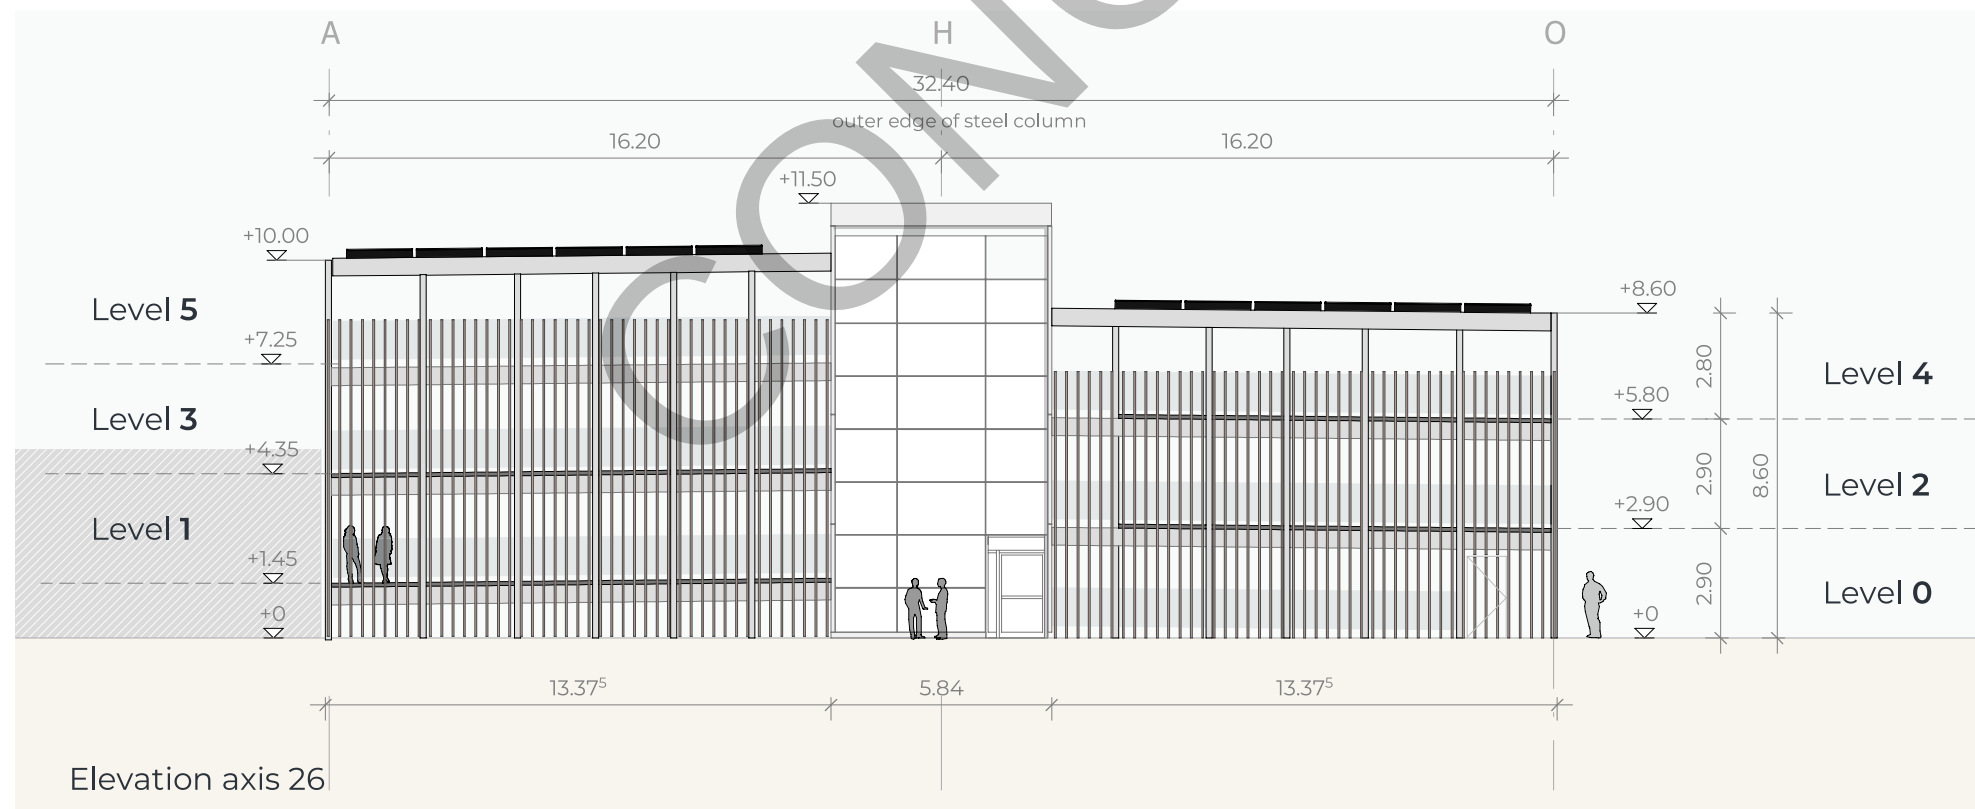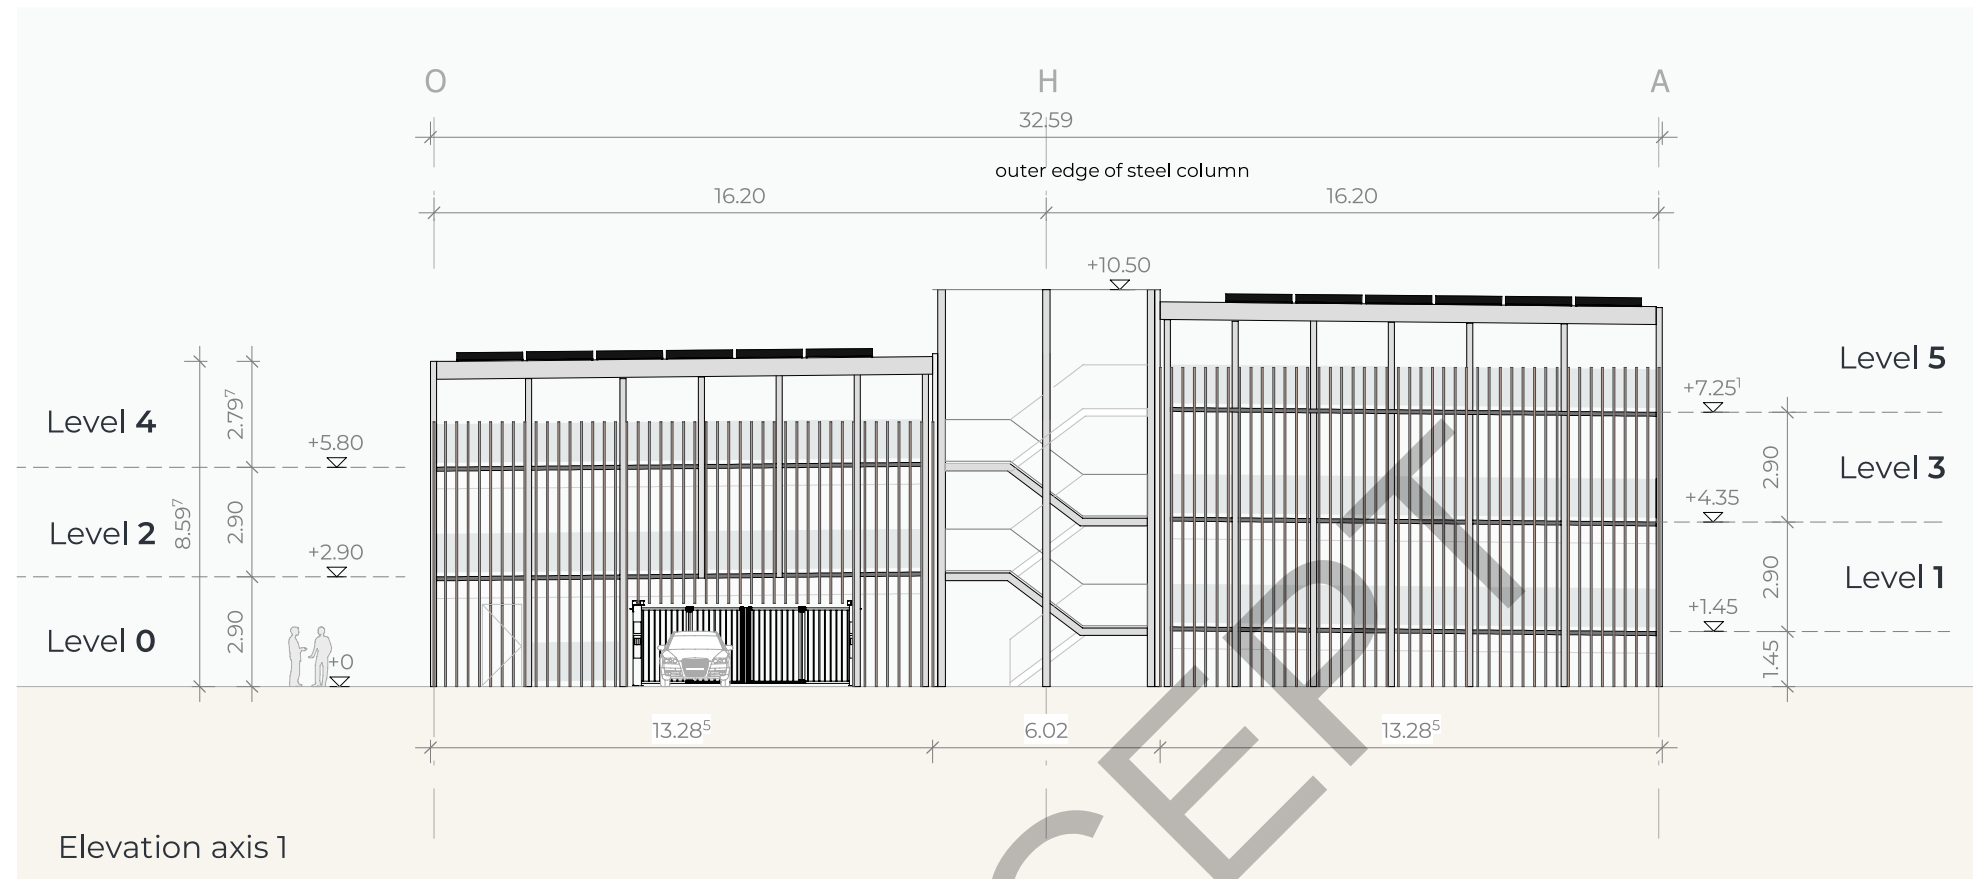

ELEVATION (AXIS 1 + 26)

GOLDBECK

GOLDBECK Nederland B.V.
Branch Arnheim
Neabder 901
6825 MH Arnheim

Plan - No. 07
Date 16-06-2026
Scale 1:200
Drawn MR